



2 BED / 4 PERSON HOUSE 76 sqm 2 BED / 4 PERSON HOUSE 76 sqm

PLOTS 3 & 4
GROUND FLOOR PLANS

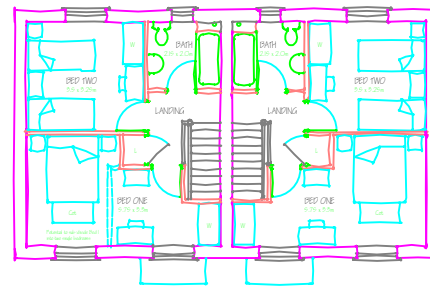

2 BED / 4 PERSON HOUSE 76 sqm 2 BED / 4 PERSON HOUSE 76 sqm


PLOTS 3 & 4
FIRST FLOOR PLANS

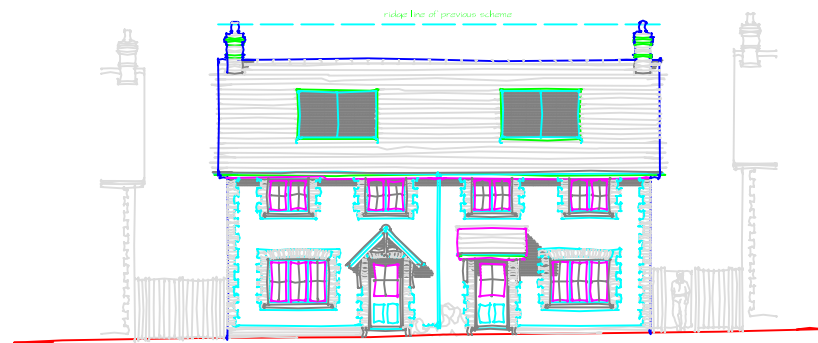

2 BED / 4 PERSON HOUSE 76 sqm 2 BED / 4 PERSON HOUSE 76 sqm

PLOTS 3 & 4
FRONT (South) ELEVATION

- Faced brickwork fabric chimney stack
- Plain clay roof tiles
- Solar Thermal Collector Panels
- Black PVC-U gutters and downpipes
- Black stained fascia board & barge board
- Taylor cement windows, painted white
- Steel composite doors, color to be agreed
- Rendered elevations with Faced brick detailing
- Cast stone window sills

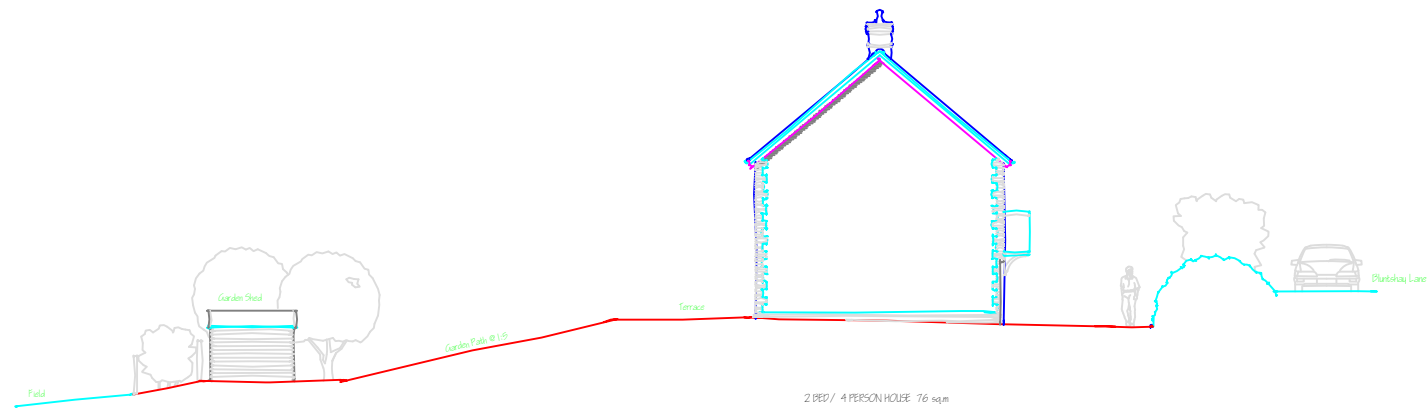


2 BED / 4 PERSON HOUSE 76 sqm

PLOT 3
SIDE (West) ELEVATION



2 BED / 4 PERSON HOUSE 76 sqm 2 BED / 4 PERSON HOUSE 76 sqm

PLOTS 3 & 4
REAR (North) ELEVATION

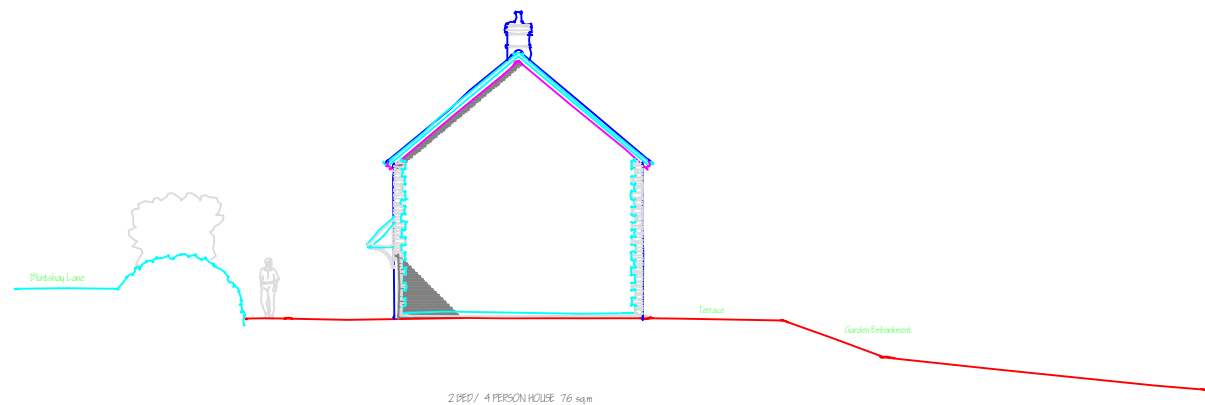

2 BED / 4 PERSON HOUSE 76 sqm

PLOT 4
SIDE (East) ELEVATION

DRAWING REVISIONS	
A	1 Oct 2011 House layout redesigned - floor areas reduced & ridge heights decreased
	Drawn
Howard Chesser & Turtell Chartered Architects 75 Salisbury Street Bradford Forum Street, E11 3PY Tel: 01208 492299 Fax: 01208 495960 E-mail: info@hcaonline.co.uk	
	
JOB TITLE 6 HOUSES AT LAND ADJOINING HINKHAMS FARM BLINTSHAY LANE WHITCHURCH CANONICORUM FOR : HASTOE HOUSING ASSOCIATION	
DRAWING TITLE PLANNING PROPOSAL : FLOOR PLANS & ELEVATIONS PLOTS 3 & 4	
JOB No.	2006
DRAWING No.	7
REVISION	
A	
SCALE	1:100
DRAWN	CGP
DATE	March 2011
<small>This drawing is a copyright and is not to be reproduced without the permission of the Architect</small>	