


3 BED / 5 PERSON HOUSE 86 sqm

3 BED / 5 PERSON HOUSE 86 sqm


PLOTS 5 & 6  
GROUND FLOOR PLANS

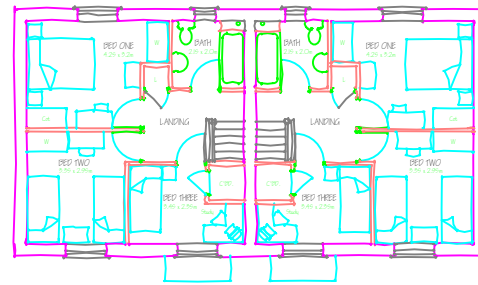

3 BED / 5 PERSON HOUSE 86 sqm

3 BED / 5 PERSON HOUSE 86 sqm

PLOTS 5 & 6  
FIRST FLOOR PLANS

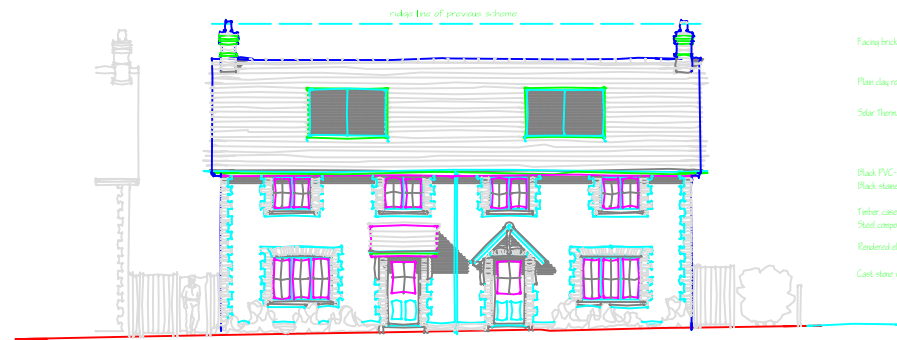


3 BED / 5 PERSON HOUSE 86 sqm

3 BED / 5 PERSON HOUSE 86 sqm


PLOTS 5 & 6  
FRONT (South) ELEVATION

- Facery brickwork fabric chimney stack
- Plain clay roof tiles
- Solar Thermal Collector Panels
- Black PVC Guttering and downpipes
- Black stained fascia board & barge board
- Taylor concrete window, painted white
- Steel composite doors, color to be agreed
- Rendered elevations with facery brick detailing
- Cast stone window sills

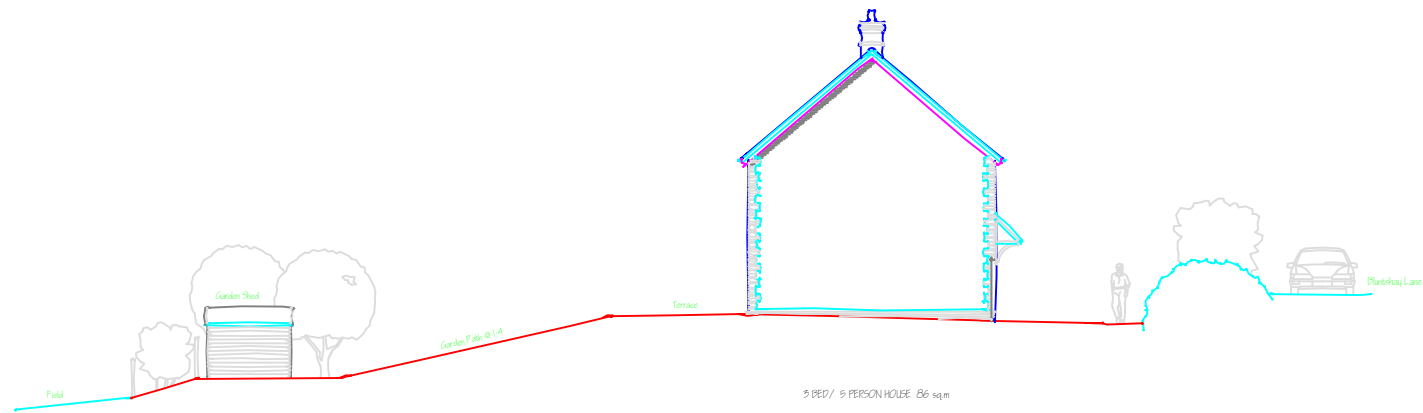

3 BED / 5 PERSON HOUSE 86 sqm


PLOT 5  
SIDE (West) ELEVATION

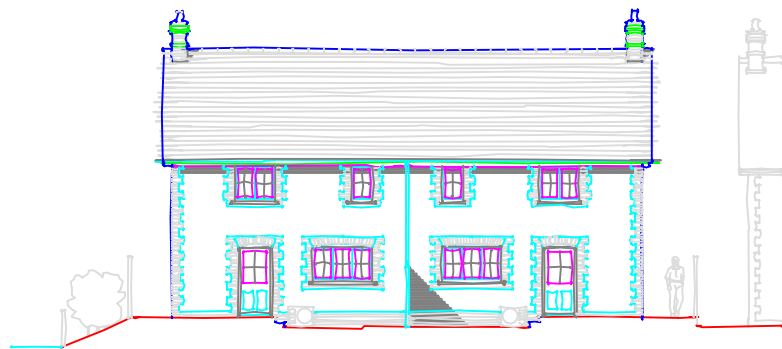

3 BED / 5 PERSON HOUSE 86 sqm

3 BED / 5 PERSON HOUSE 86 sqm

PLOTS 5 & 6  
REAR (North) ELEVATION

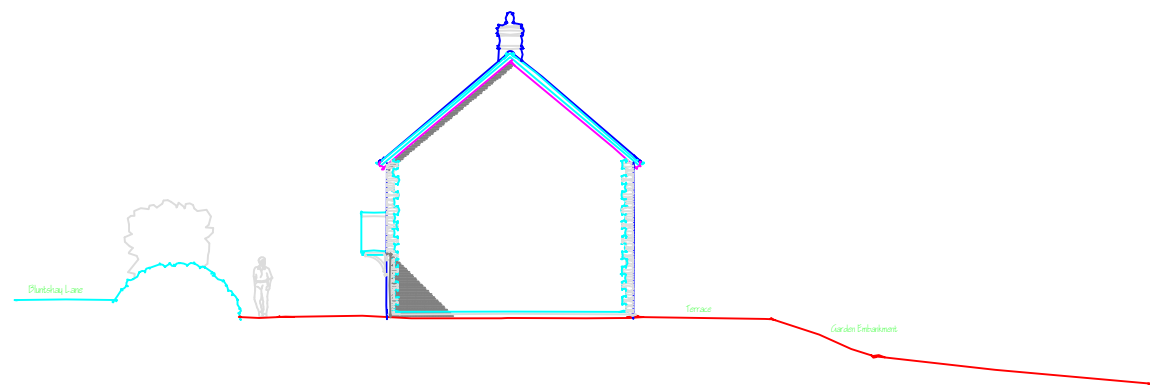

3 BED / 5 PERSON HOUSE 86 sqm

PLOT 6  
SIDE (East) ELEVATION

DRAWING REVISIONS	
A	ES: 2011 House types redimensioned - floor areas reduced & ridge heights increased
	Issued
Howard Ormerod & Turnbull Chartered Architects 72 Salisbury Street Bradford Forum Floor: 5th 8th Tel: 01274 452255 Fax: 01274 459560 Email: info@hobart.commercial.co.uk	
JOB TITLE <b>6 HOUSES AT LAND ADJOINING HINKHAMS FARM BLINTSHAY LANE WHITCHURCH CANONICORUM FOR: HASTOE HOUSING ASSOCIATION</b>	
DRAWING TITLE <b>PLANNING PROPOSAL: FLOOR PLANS &amp; ELEVATIONS PLOTS 5 &amp; 6</b>	
JOB No.	2006
DRAWING No.	8
SCALE	1:100
DRAWN	CGP
DATE	March 2011
This drawing is a copyright and is not to be reproduced without the permission of the Architect.	