


SITE PLAN 1:200

APPROX. SITE AREA: 1295 sqm

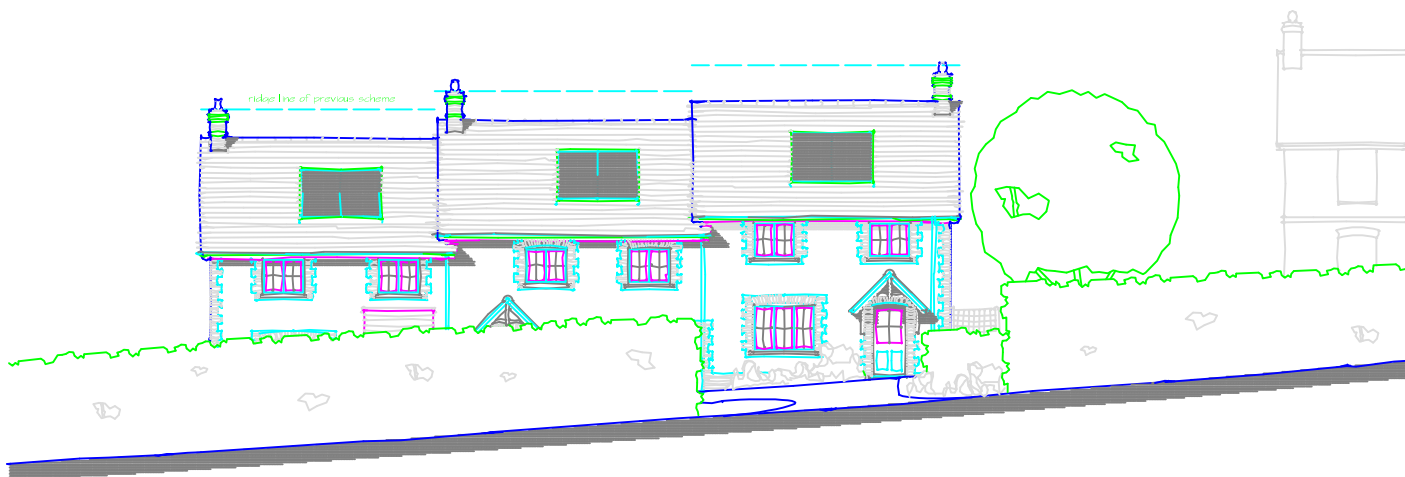

STREET ELEVATION 1:100

DRAWING REVISIONS	
04.12.11	Issue types (underground) - floor areas reduced & ridge height lowered - house aligned perpendicular to South-Eastern boundary. Additional plantings at rear field boundary & adjacent to driveway. Alignment of existing hedger retained along Ryall Road and visibility splits adjusted to suit amended hedger line. Roof drainage (downpipes) indicated adjacent to parking areas.
Howard Stronach & Partners Chartered Architects 75 Salisbury Street Mansfield Forum Mansfield, Notts Tel: 01295 452255 Fax: 01295 459560 E-mail: info@hspartners.com	
JOB TITLE 3 HOUSES AT LAND ADJOINING WAKELEYS FARM RYALL ROAD WHITCHURCH CANONICORUM FOR: HASTOE HOUSING ASSOCIATION	
PROJWKR FILE PLANNING PROPOSAL : SITE PLAN & STREET ELEVATION	
JOB No.	2006
PROJWKR No.	1
REVISION	
A	
SCALE	
1:200 & 1:100	DATE Apr-1-2011